

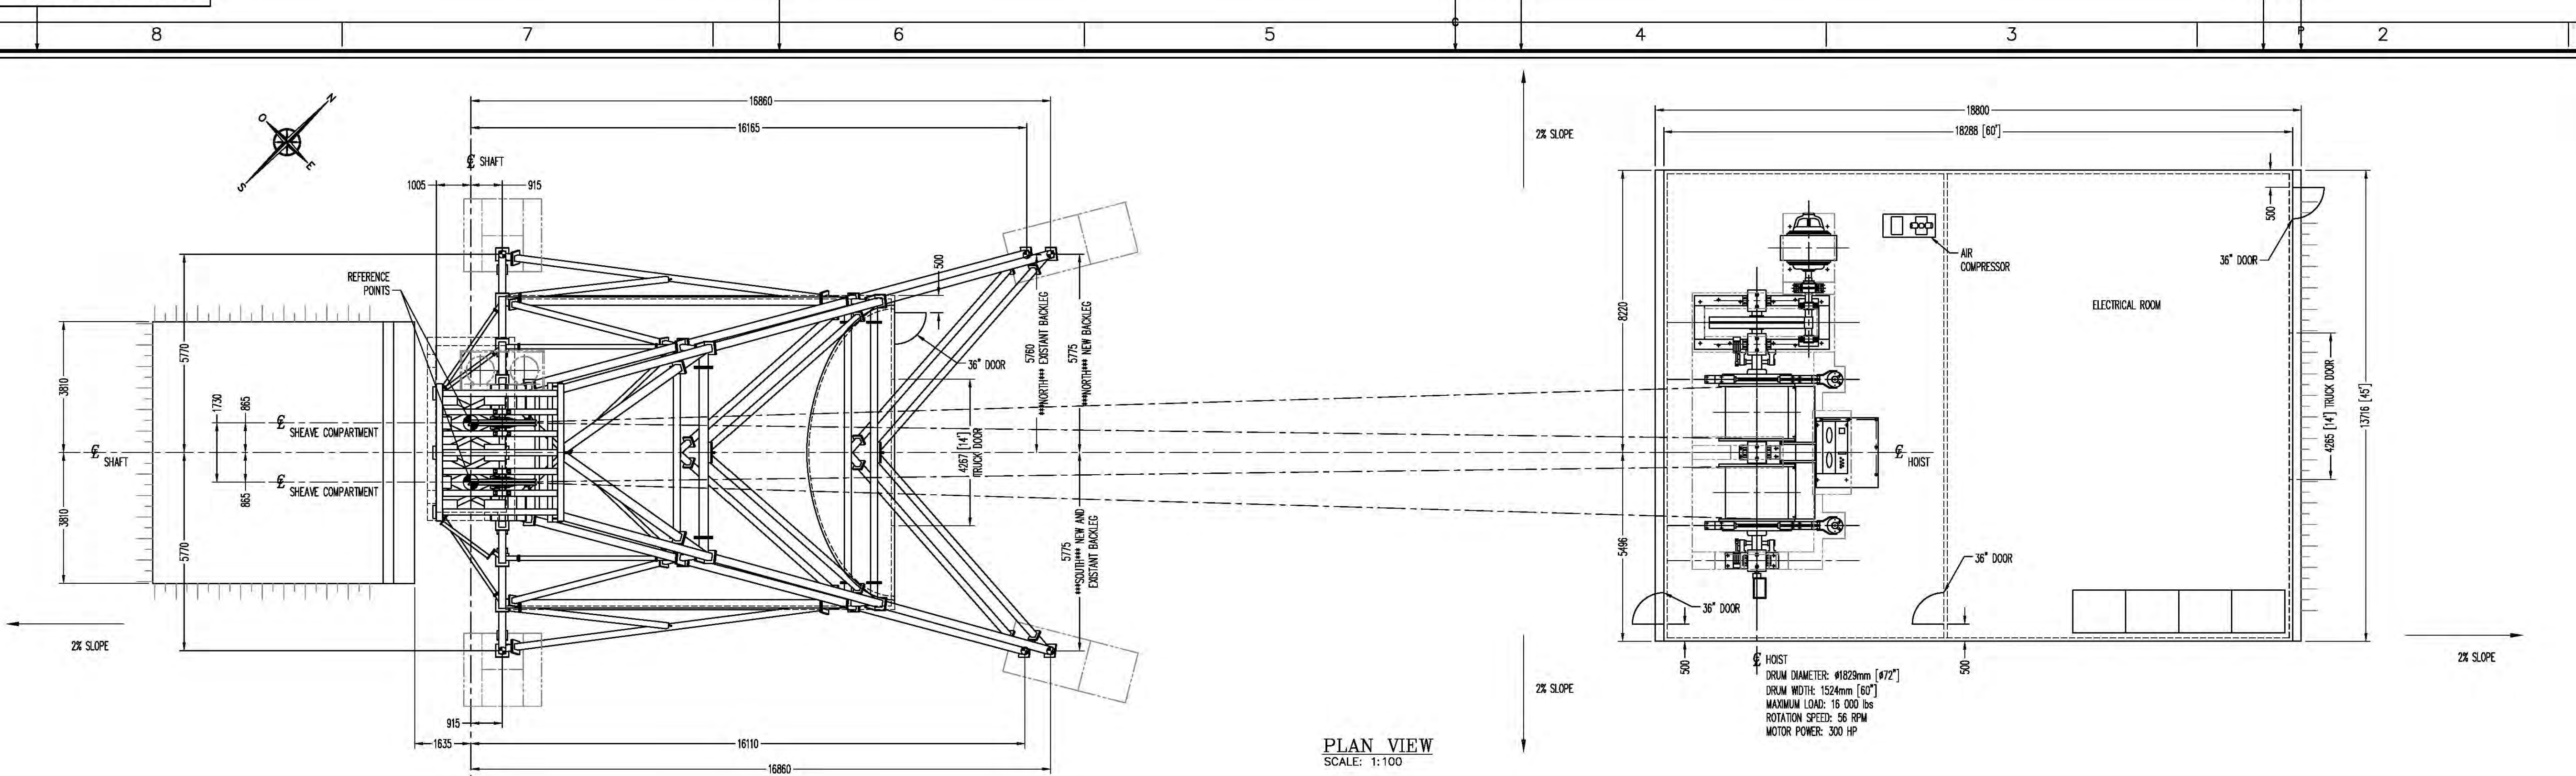


**NE PAS UTILISER
POUR CONSTRUCTION**
(NOT FOR CONSTRUCTION)

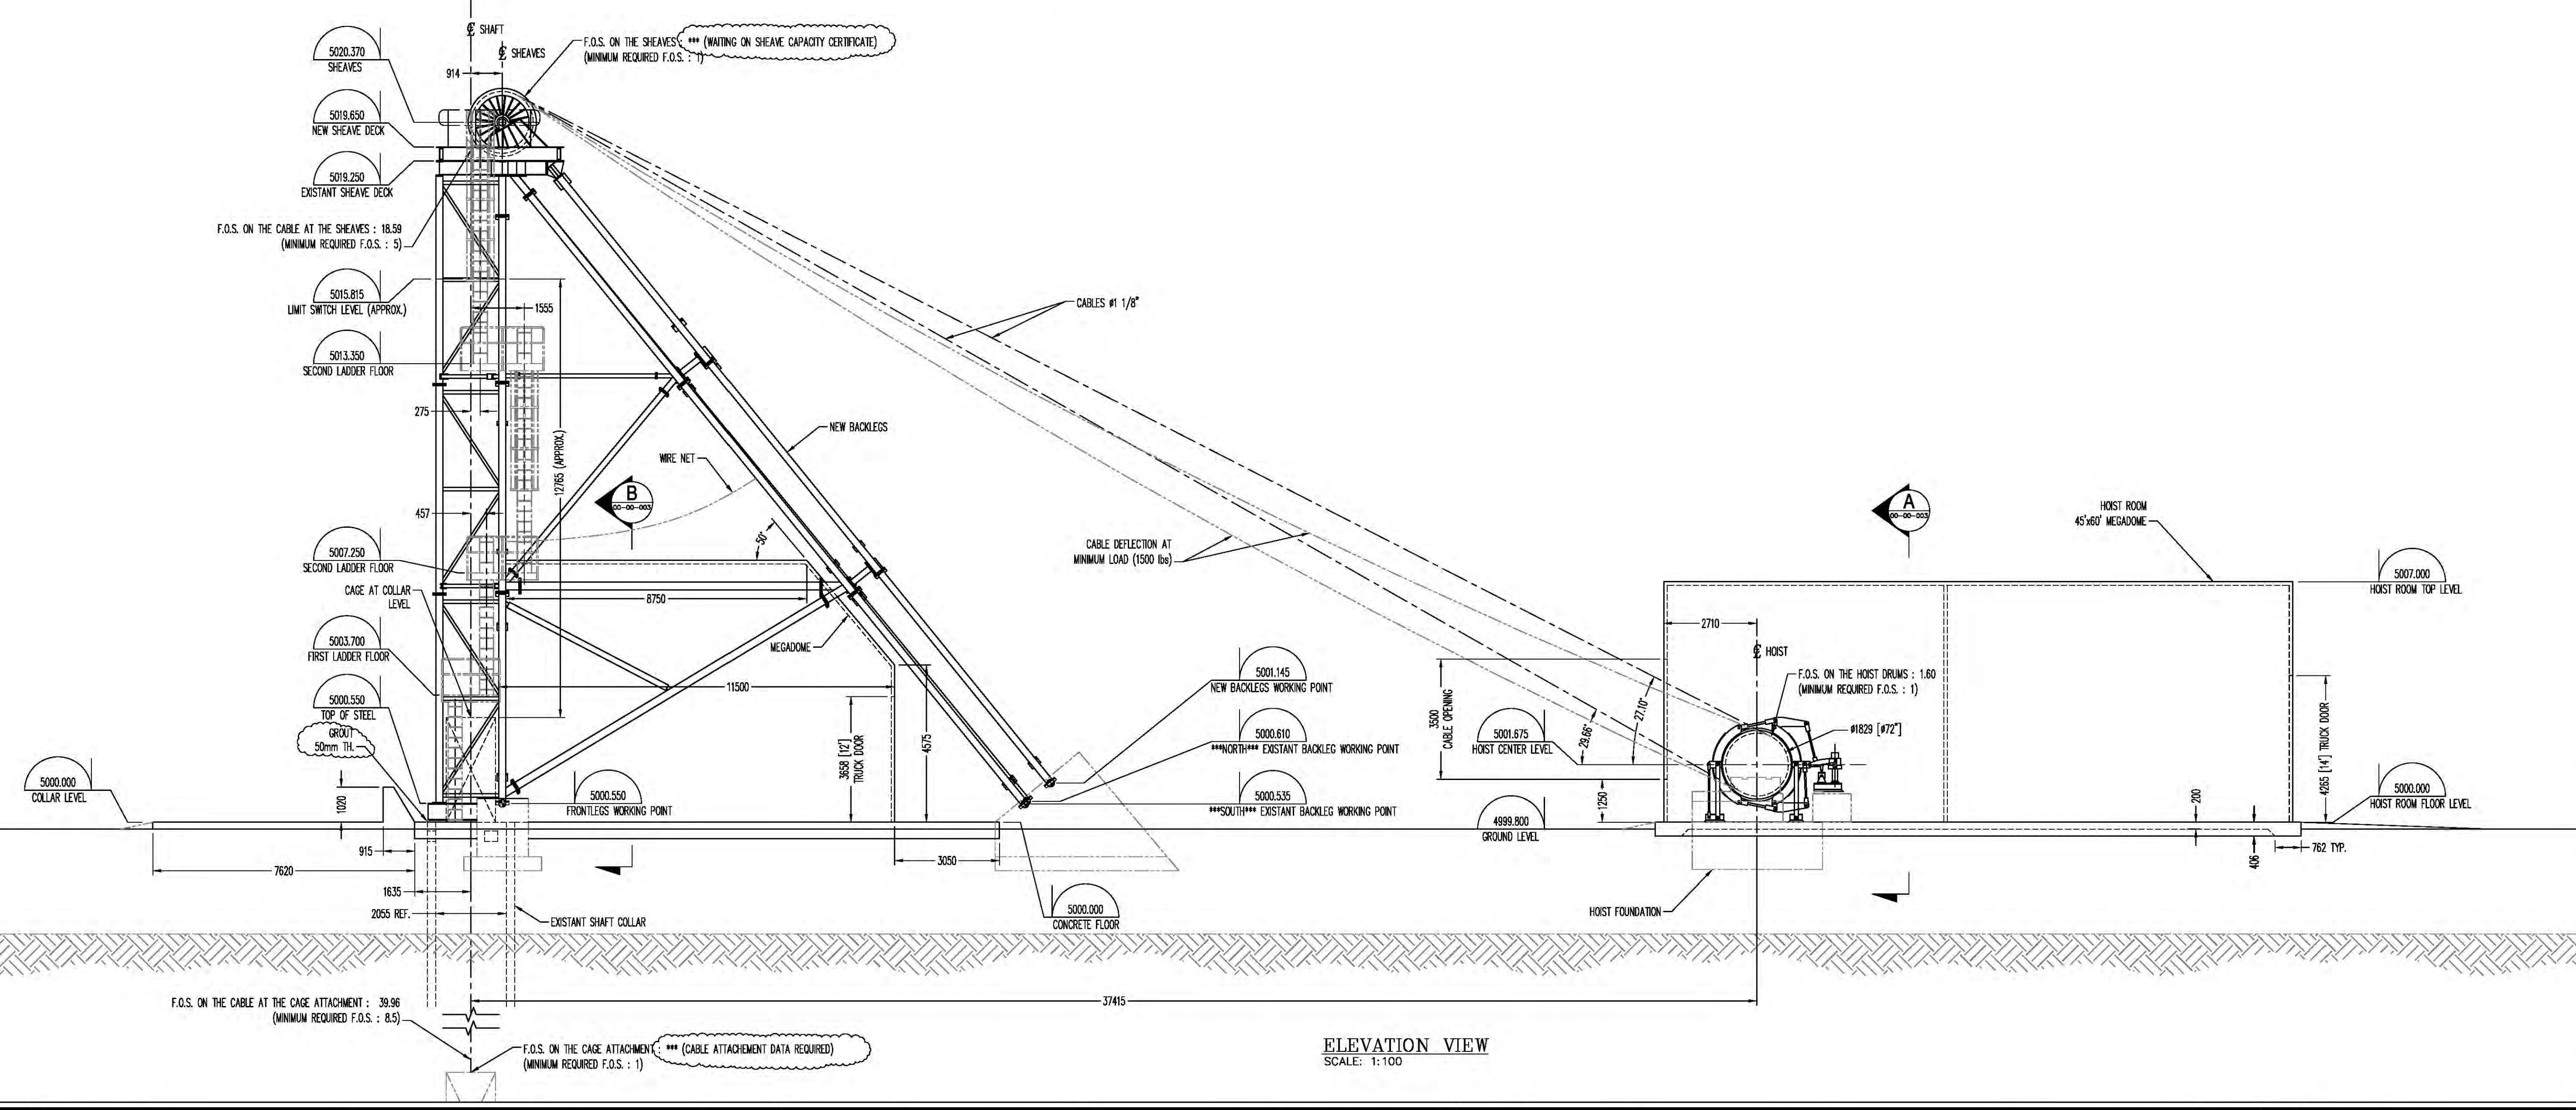

PLAN VIEW
SCALE: 1:100

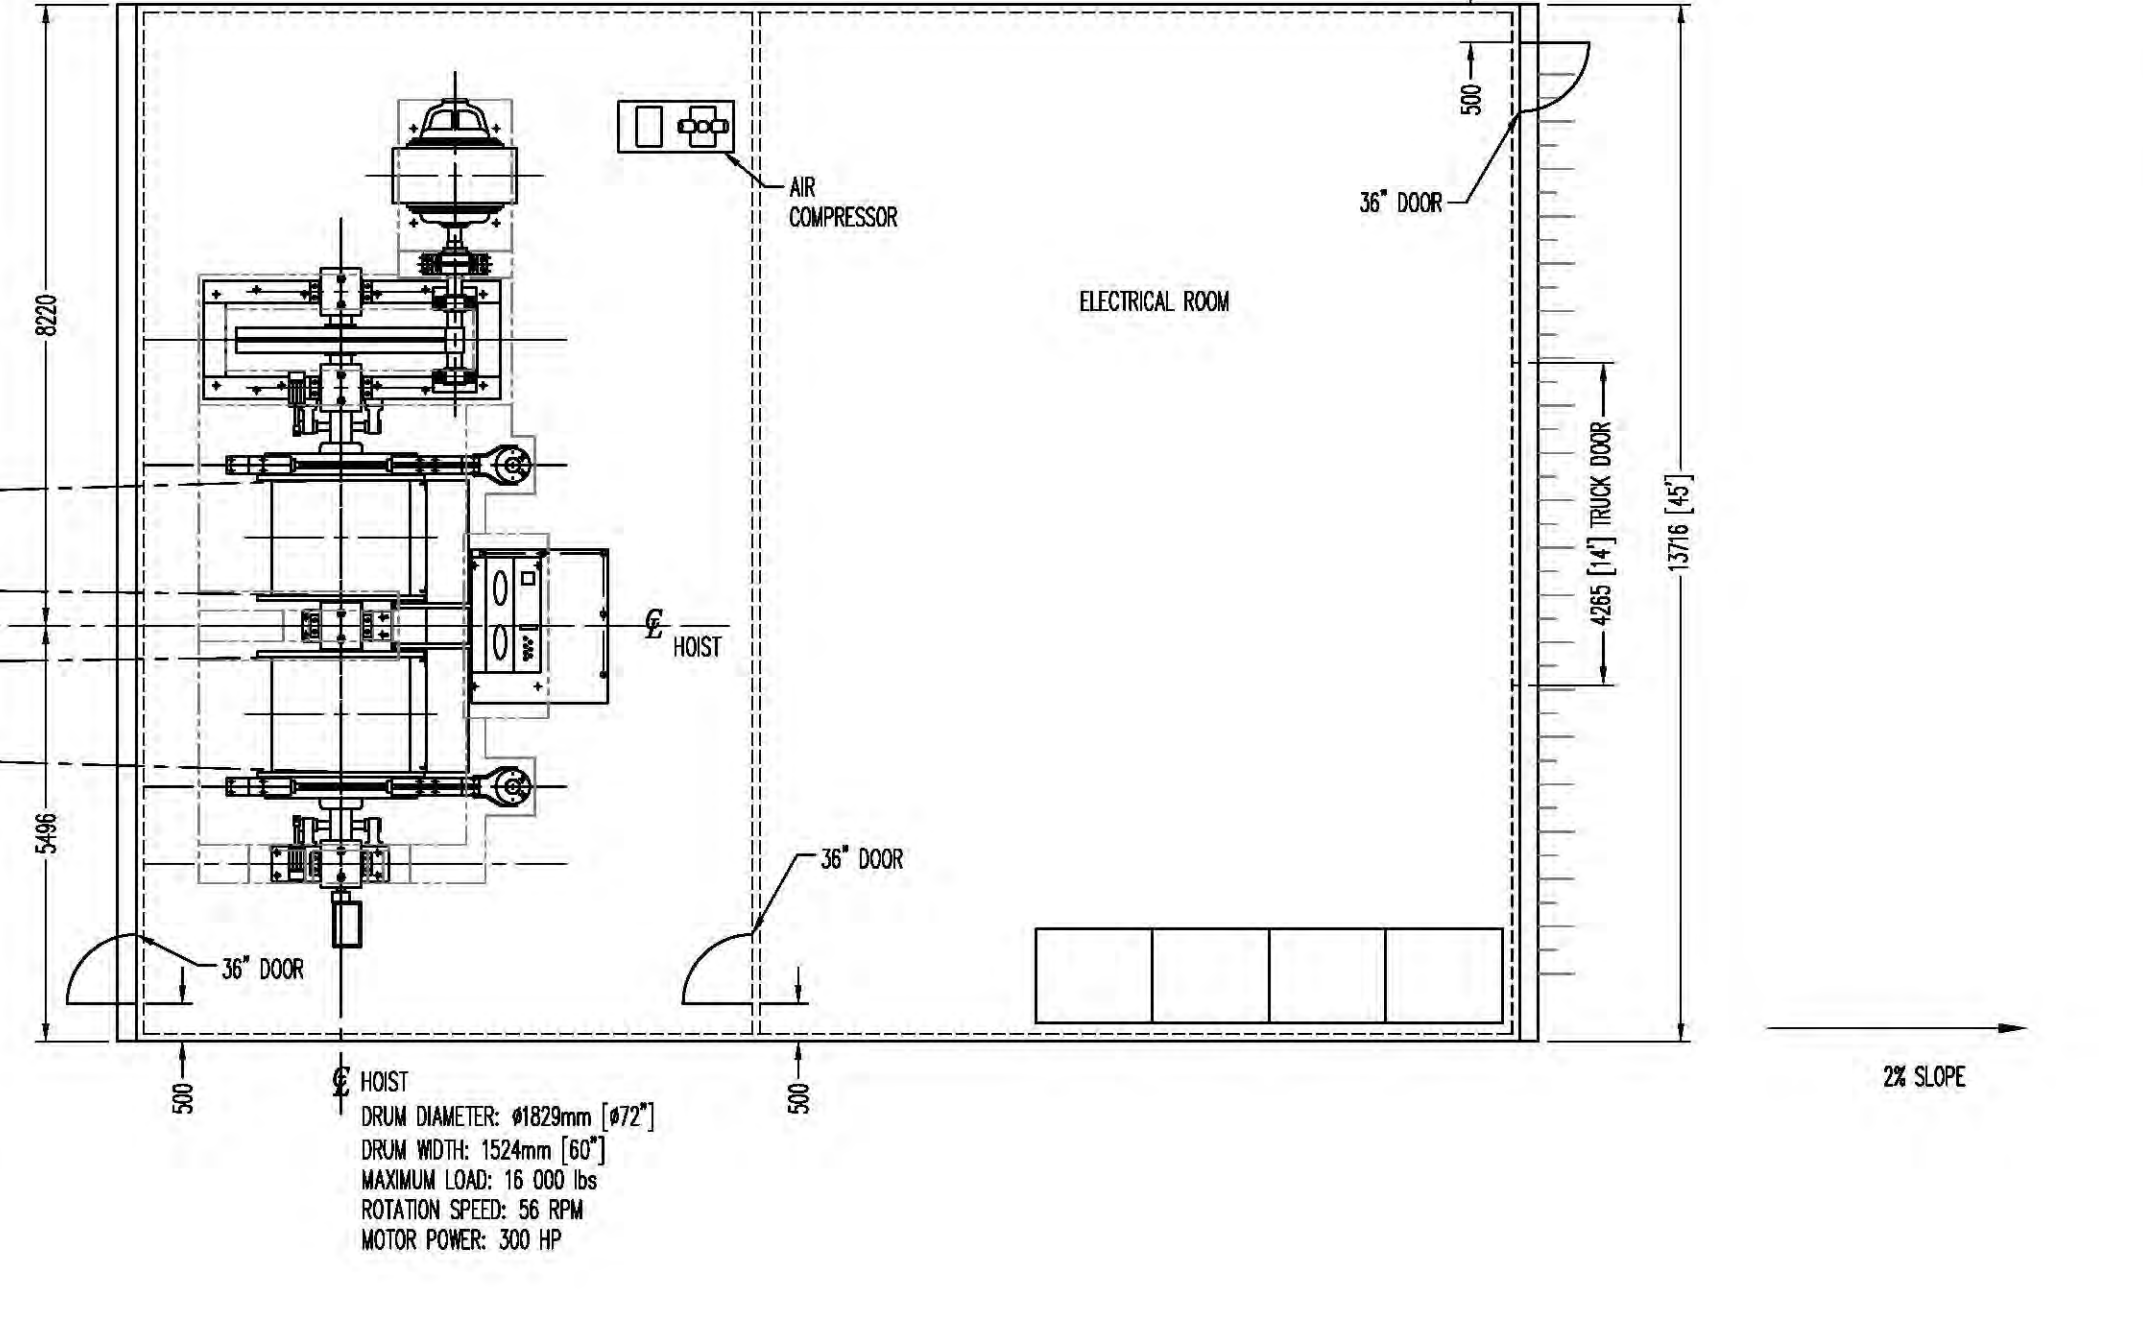

ELEVATION VIEW
SCALE: 1:100

REV.	DATE	DESCRIPTION	PAR	APP.	CLIENT
C	07-28-2007	RELEASED FOR COMMENTARIES	M.R.	D.T.	
B	07-11-2007	RELEASED FOR COMMENTARIES	M.R.	D.T.	
A	07-02-2007	RELEASED FOR COMMENTARIES	M.R.	D.T.	

REVISION	DESCRIPTION	PAR	APP.	CLIENT

**GENERAL ARRANGEMENT
PLAN AND ELEVATION VIEWS**

DESSINE PAR DRAWN BY	
VÉRIFIE PAR CHECKED BY	
APPROUVE PAR APPROVED BY	

DATE	JUNE 14th, 2007
NO. DESSIN DRAWING NO.	AS SPECIFIED
NO. PROJET PROJECT NO.	
REVISION	
FEUILLE / SHT	1 / 1

IMPRIER LE/PRINTED ON: 26/07/2007 7:11:28 PM - PAR/IMP/PRINTED BY: MATHIEU ROCAS

FILE: \\SERVER\002\PROJET\A107853\DESSINS\MECANIQUE\DESSINS_EMS\D-107853-00-00-001_C

FILE NO. D-107853-00-00-001_C